

REVISIONS	
DATE	NAME


CHECKED BY	
DATE	NAME


  
**GASTINEAU**
  
 Log Homes

NAME	BONANZA, NO LOFT	
	LOG PROFILE	DRAWN BY
	CUST. ASST.	CUST. NO.
FRONT PERSPECTIVE		

SCALE:  
 1/4" = 1'-0"

AI

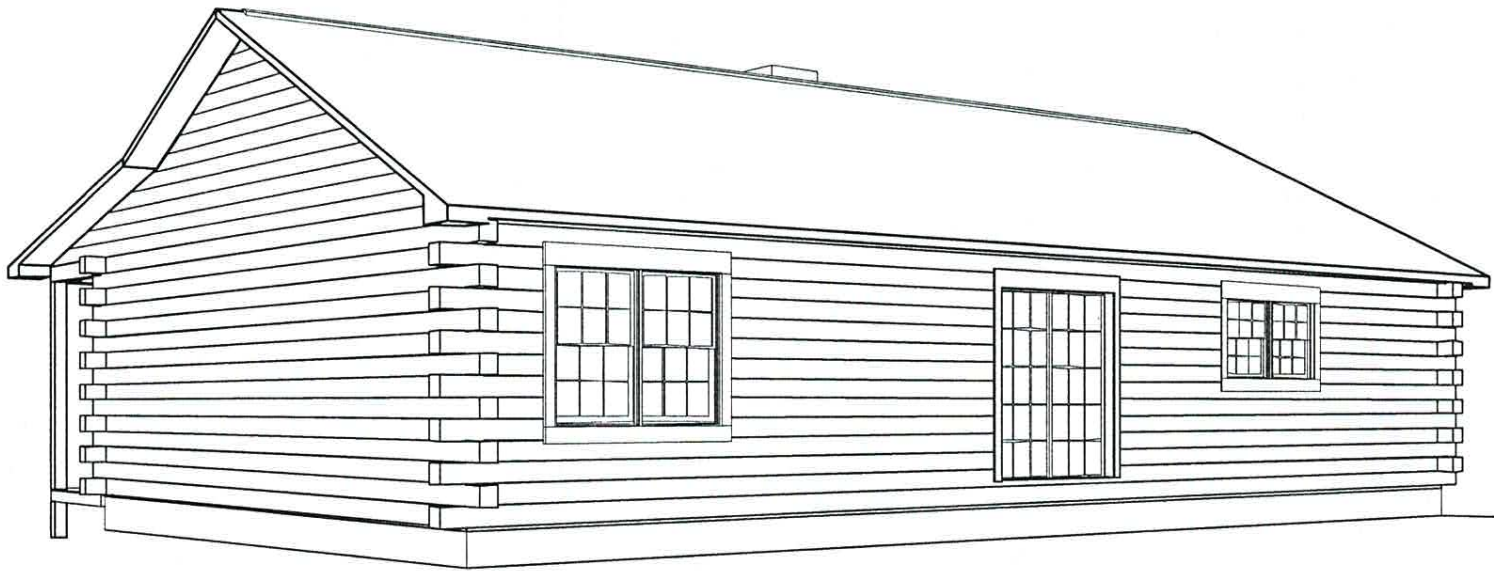


REVISIONS	
DATE	NAME

CHECKED BY	
DATE	NAME


  
**GASTINEAU**
  
 Log Homes

NAME	BONANZA, NO LOFT	
	LOG PROFILE	DRAWN BY
	CUST. ABST.	CUST. NO.
REAR PERSPECTIVE		

SCALE:  
A2

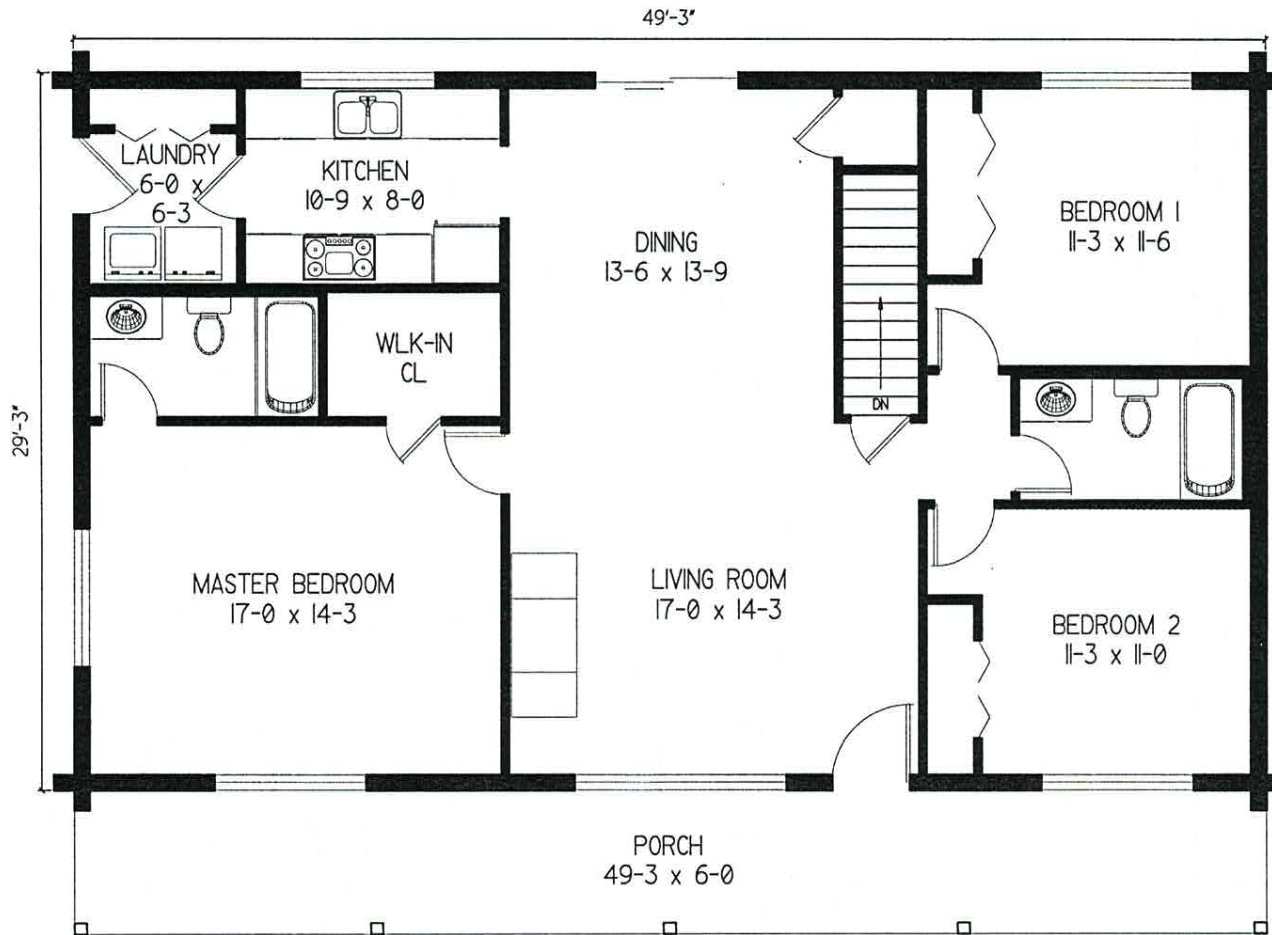

-FLOOR SQUARE FOOTAGE: 1441  
 -DECK SQUARE FOOTAGE: 0  
 -PORCH SQUARE FOOTAGE: 296  
 -GARAGE SQUARE FOOTAGE: 0

REVISIONS	
DATE	NAME

CHECKED BY	
DATE	NAME



NAME	BONANZA, NO LOFT	
	LOG PROFILE	DESIGN BY
	CUST. ASST.	CUST. NO.
SCALE:	FIRST FLOOR PLAN	

A3