

REVISIONS	
DATE	NAME

CHECKED BY	
DATE	NAME




GASTINEAU
Log Homes

NAME	GRIZZLY ADAMS
DATE	LOG PROFILE
DRAWN BY	CURT NO.
CUST. ABST.	FRONT PERSPECTIVE

SCALE:

1/4" = 1'

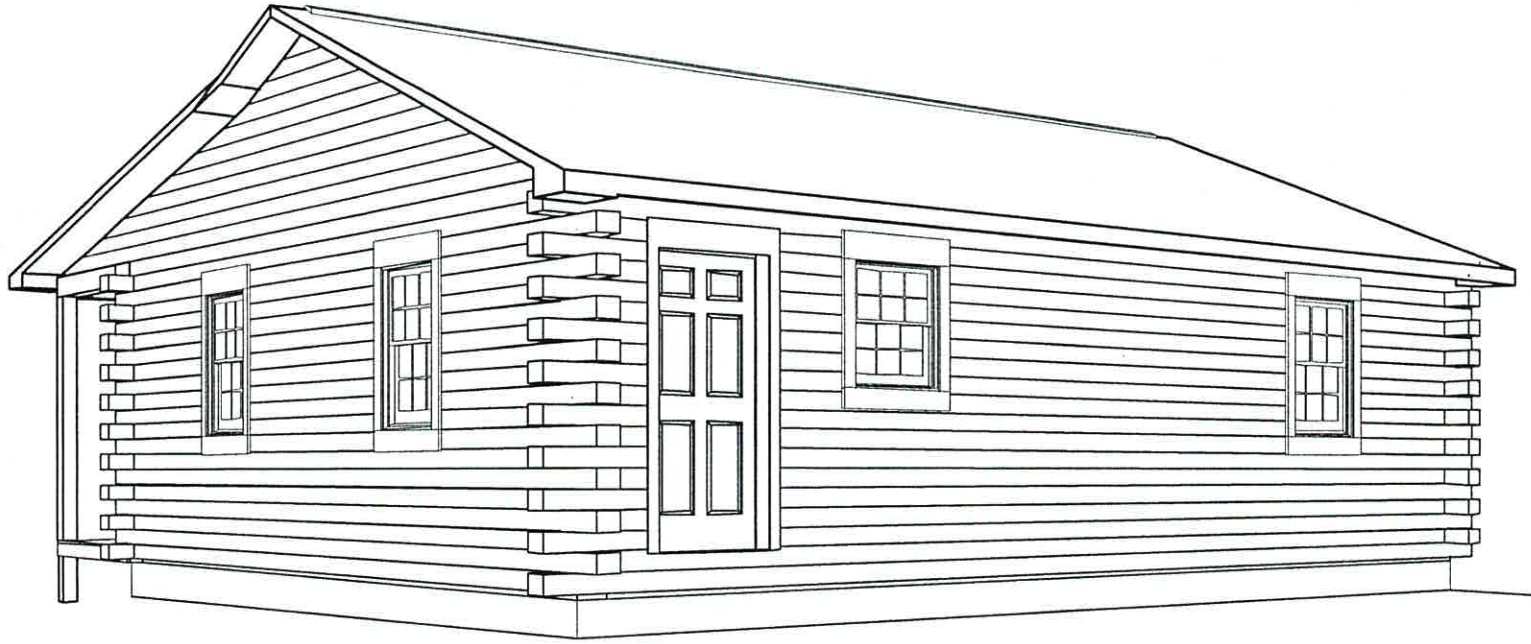


REVISIONS	
DATE	NAME

CHECKED BY	
DATE	NAME



NAME	GRIZZLY ADAMS	DRAWN BY	
	LOG PROFILE	CURT. NO.	
DATE		CURT. ASST.	
REAR PERSPECTIVE			

SCALE:
A2

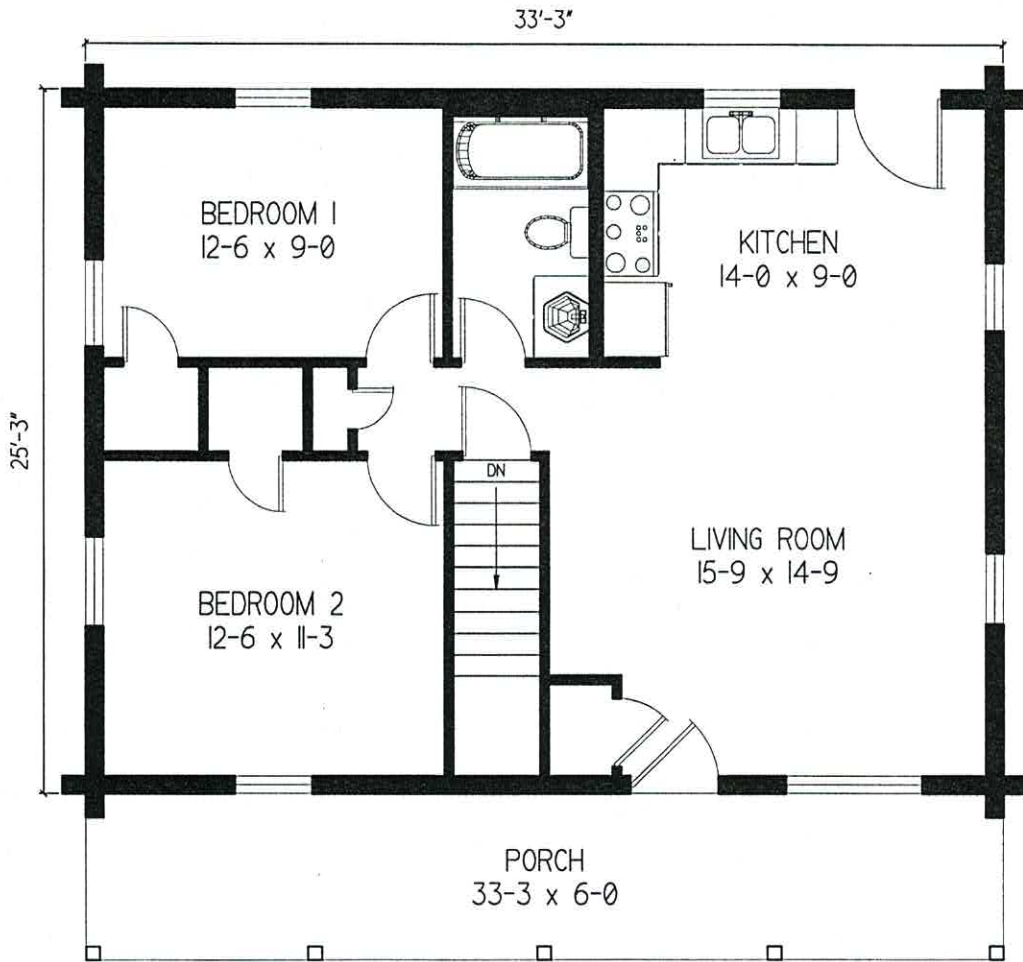

-FLOOR SQUARE FOOTAGE: 840
 -DECK SQUARE FOOTAGE: 0
 -PORCH SQUARE FOOTAGE: 199
 -GARAGE SQUARE FOOTAGE: 0

REVISIONS	
DATE	NAME

CHECKED BY	
DATE	NAME



NAME GRIZZLY ADAMS	LOG PROFILE	DESIGN BY	CURT. NO.
	DATE	DATE	
SCALE:	FIRST FLOOR PLAN		

A3