


REVISIONS	
DATE	NAME
08/15/03	MML
CHECKED BY	
DATE	NAME


GASTINEAU
 Log Homes

NAME	SMALL 7 GABLES
DATE	LOG PROFILE
06/28/03	DRAWN BY
CUST. ASST.	MML
6x8 (RD/FB)	CUST. NO.
	XXX
	FRONT PERSPECTIVE

SCALE:
 1/4" = 1'-0"

AI

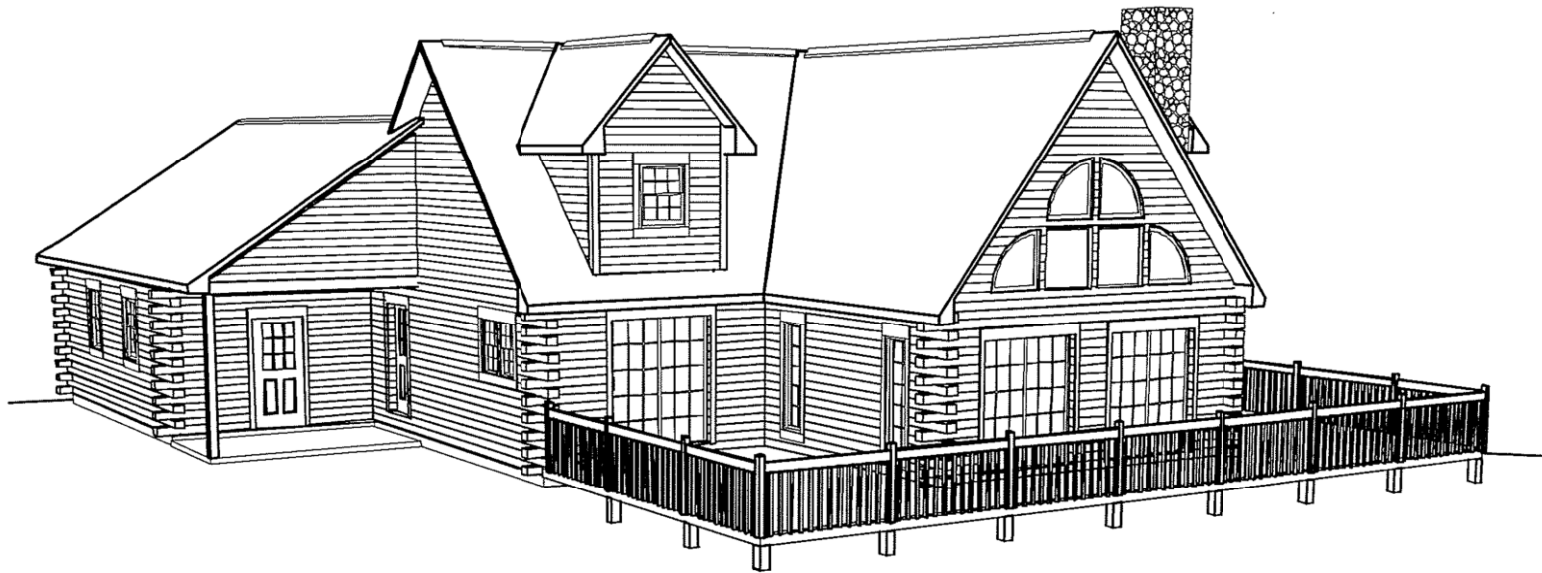


REVISIONS	
DATE	NAME
08/15/03	MML
CHECKED BY	
DATE	NAME


GASTINEAU
 Log Homes

NAME	SMALL 7 GABLES
	LOG PROFILE
DATE	DRAWN BY
06/26/03	MML
CUST. ASST.	CUST. NO.
6x8 (RD/FB)	XXX
REAR PERSPECTIVE	

SCALE:
A2

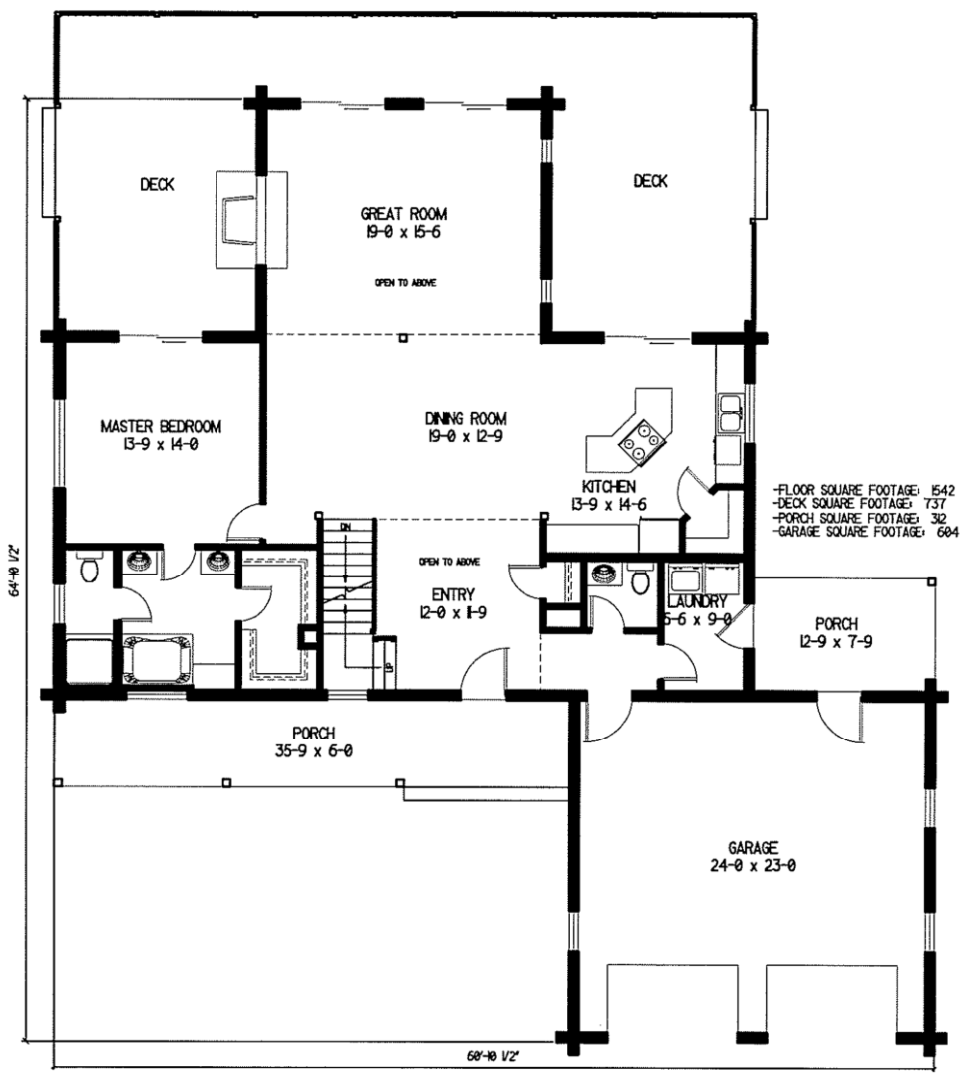


REVISIONS	
DATE	NAME

CHECKED BY	
DATE	NAME



NAME	SMALL 7 GABLES	DESIGN BY
	LOG PROFILE	CUST. NO.
	CUST. ASST.	
SCALE:	FIRST FLOOR PLAN	

A3

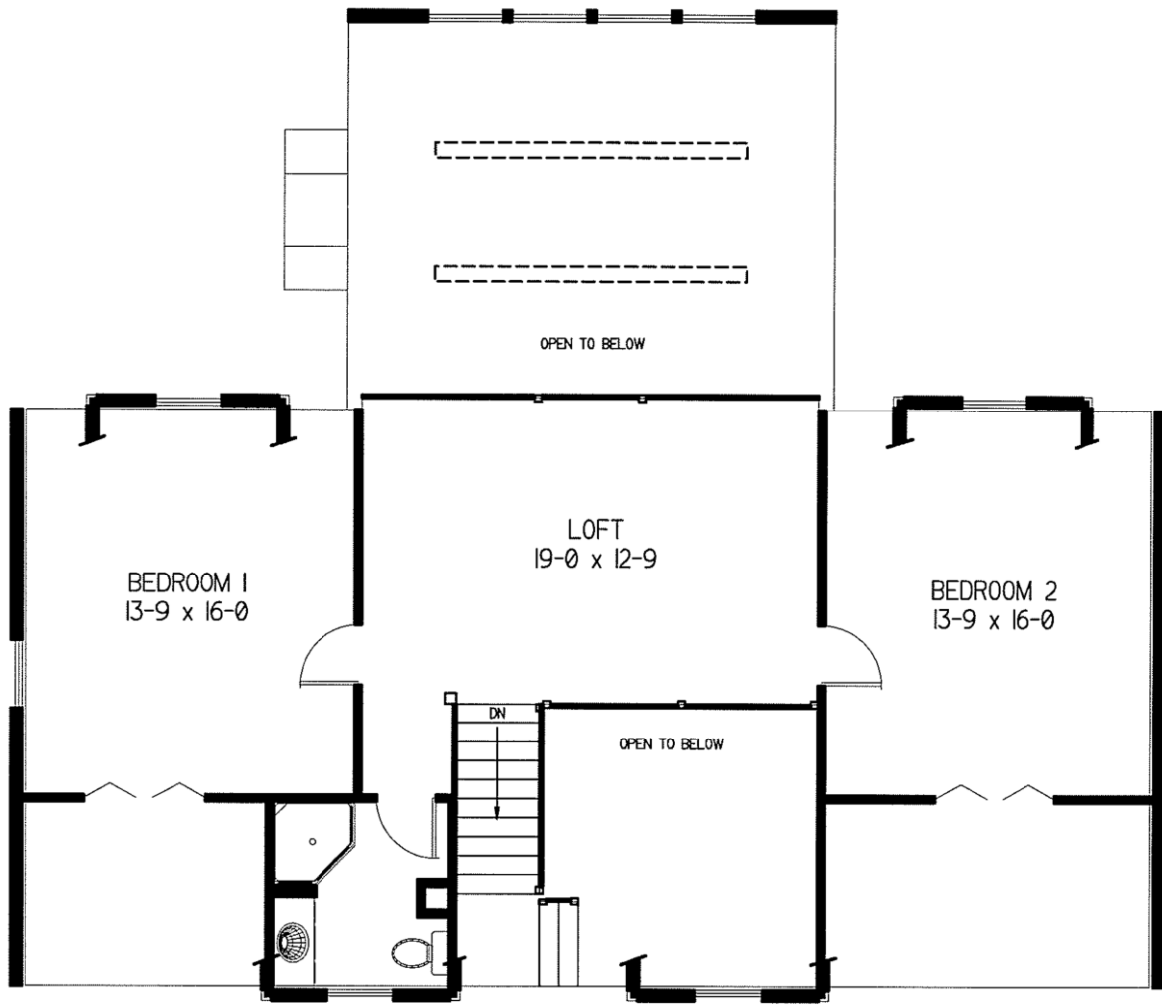

-FLOOR SQUARE FOOTAGE: 960

REVISIONS	
DATE	NAME

CHECKED BY	
DATE	NAME

GASTINEAU
Log Homes

NAME	SMALL 7 GABLES	DESIGN BY
	LOG PROFILE	CURT. NO.
DATE		
CURT. ASST.		

SECOND FLOOR PLAN

SCALE:

A4