

REVISIONS	
DATE	NAME


CHECKED BY	
DATE	NAME


  
**GASTINEAU**
  
 Log Homes

NAME	CAROLINE W / EXT. LOFT	
	DATE	DRAWN BY
SCALE	LOG PROFILE	CUST. NO.
	CUST. ASST.	FRONT PERSPECTIVE

SCALE: N.T.S.


A1

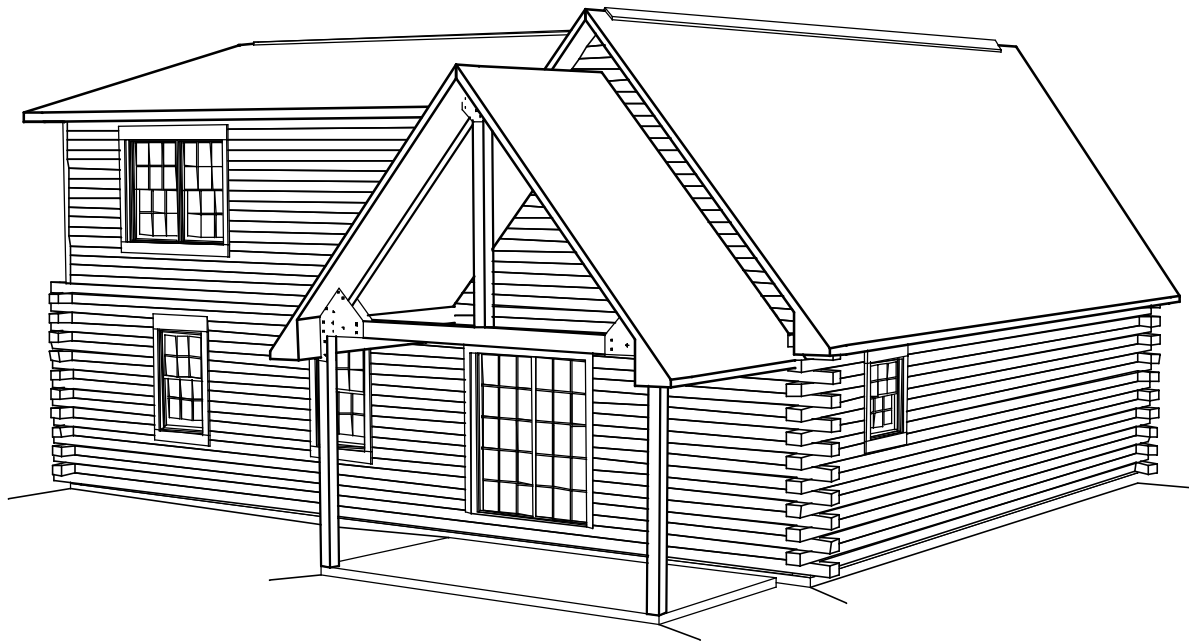

REVISIONS	
DATE	NAME


CHECKED BY	
DATE	NAME


  
**GASTINEAU**
  
 Log Homes

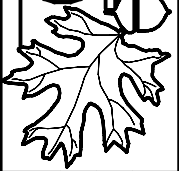NAME	CAROLINE W / EXT. LOFT	
	LOG PROFILE	DRAWN BY
DATE		CUST. NO.
CUST. ASST.		
REAR PERSPECTIVE		


SCALE: N.T.S.

A2

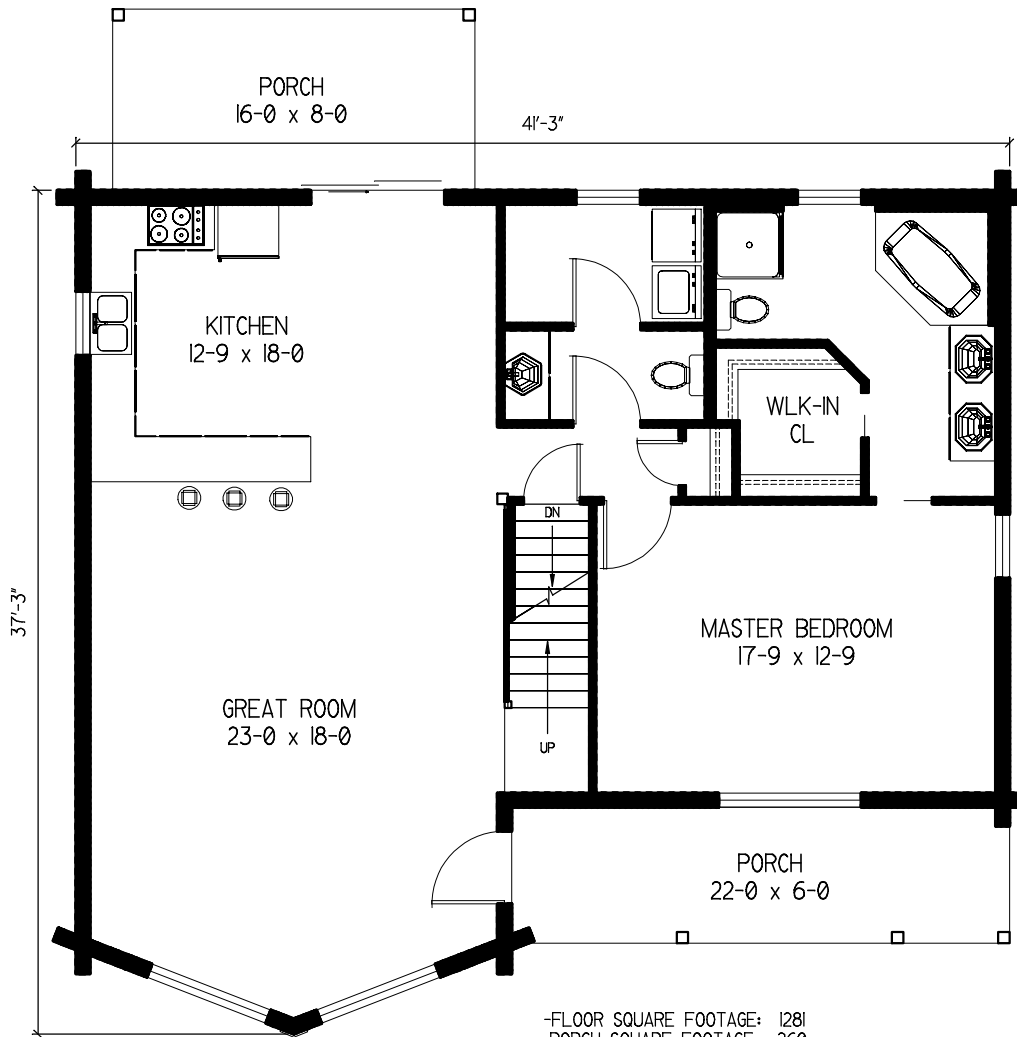

-FLOOR SQUARE FOOTAGE: 1281  
 -PORCH SQUARE FOOTAGE: 260

REVISIONS	
DATE	NAME
CHECKED BY	
DATE	NAME
<small>NAME</small> CAROLINE W / EXT. LOFT	<small>DESIGN BY</small> LOG PROFILE
<small>DATE</small> LOG PROFILE	<small>CUST. NO.</small> LOG PROFILE
<small>POST. ASST.</small> LOG PROFILE	FIRST FLOOR PLAN
<small>SCALE:</small>	N.T.S.
A3	

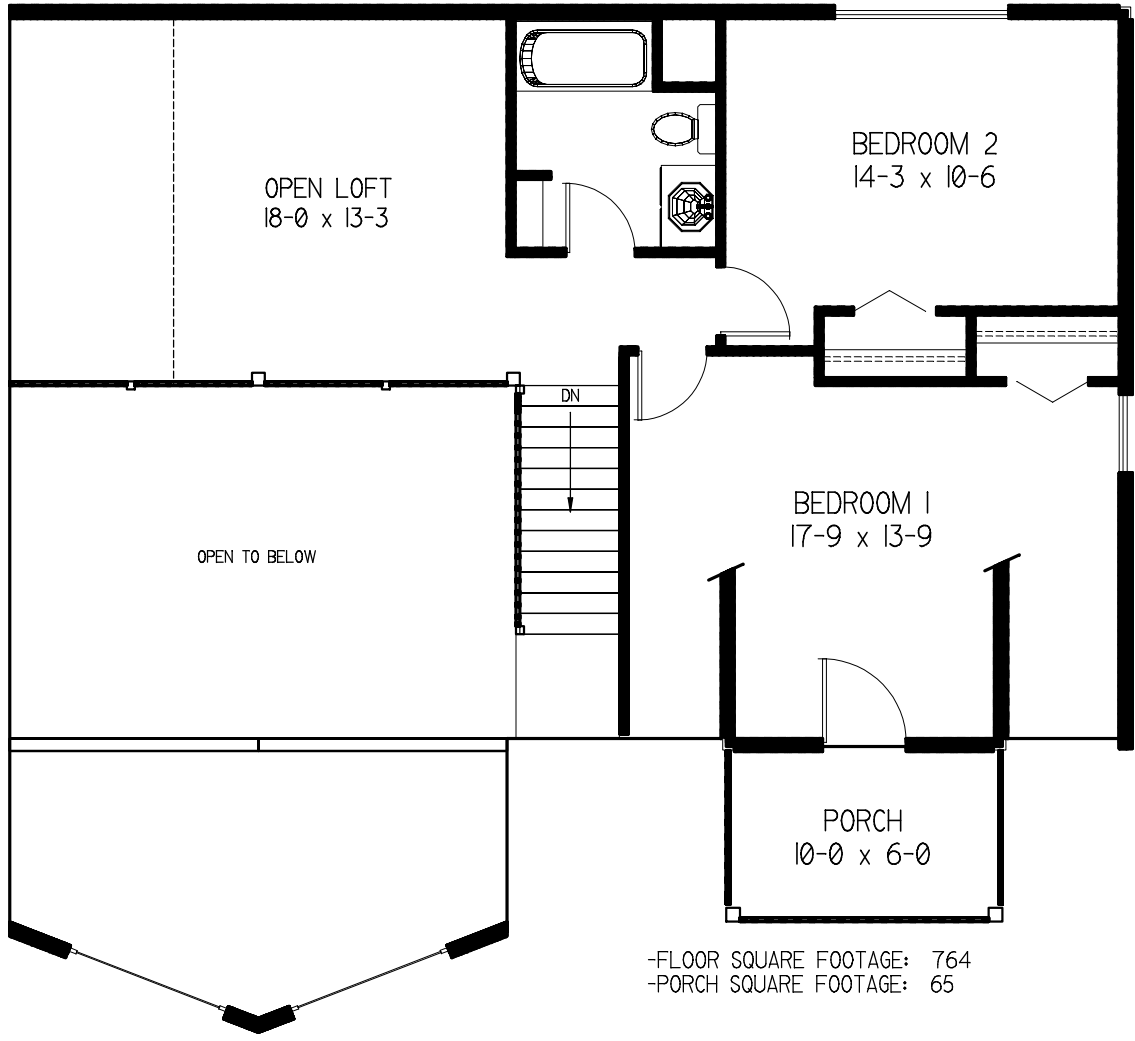

-FLOOR SQUARE FOOTAGE: 764  
 -PORCH SQUARE FOOTAGE: 65

REVISIONS	
DATE	NAME

CHECKED BY	
DATE	NAME

**GASTINEAU**  
Log Homes

NAME CAROLINE W / EXT. LOFT	DESIGN BY	CUST. NO.
	LOG PROFILE	
DATE	SECOND FLOOR PLAN	
PUB. ASST.		

SCALE: N.T.S.

A4