


REVISIONS	
DATE	NAME

CHECKED BY	
DATE	NAME

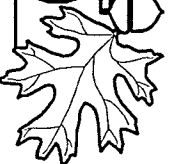


CASTINEAU

 Log Homes

NAME	BONANZA W / LOFT
DATE	LOG PROFILE
CUST. ASST.	DRAWN BY
	CUST. NO.
FRONT PERSPECTIVE	


SCALE:
 1/4" = 1'

AI

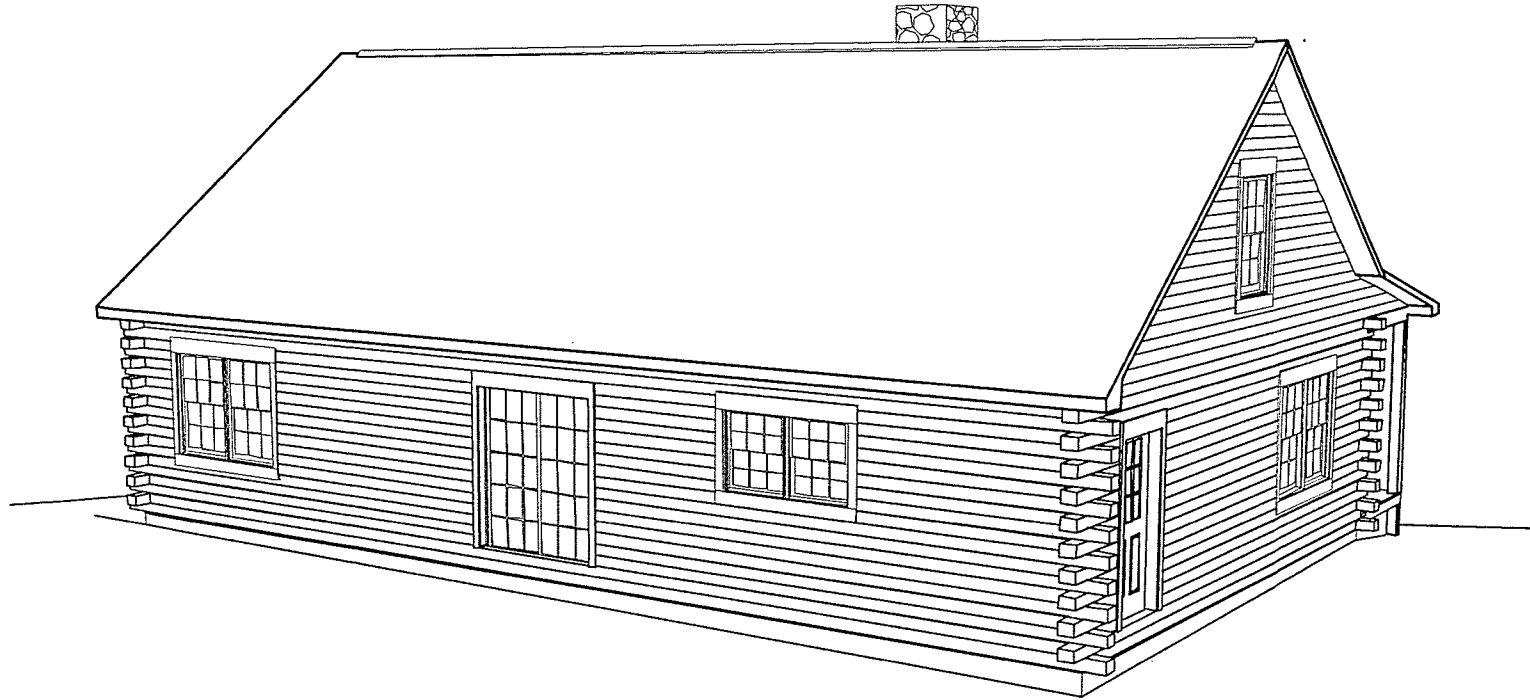

REVISIONS	
DATE	NAME

CHECKED BY	
DATE	NAME

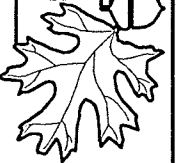


GASTINEAU

 Log Homes

NAME	BONANZA W / LOFT	
	LOG PROFILE	DESIGN BY
DATE	CUST. ABFT.	CURT NO.
REAR PERSPECTIVE		

SCALE:
A2

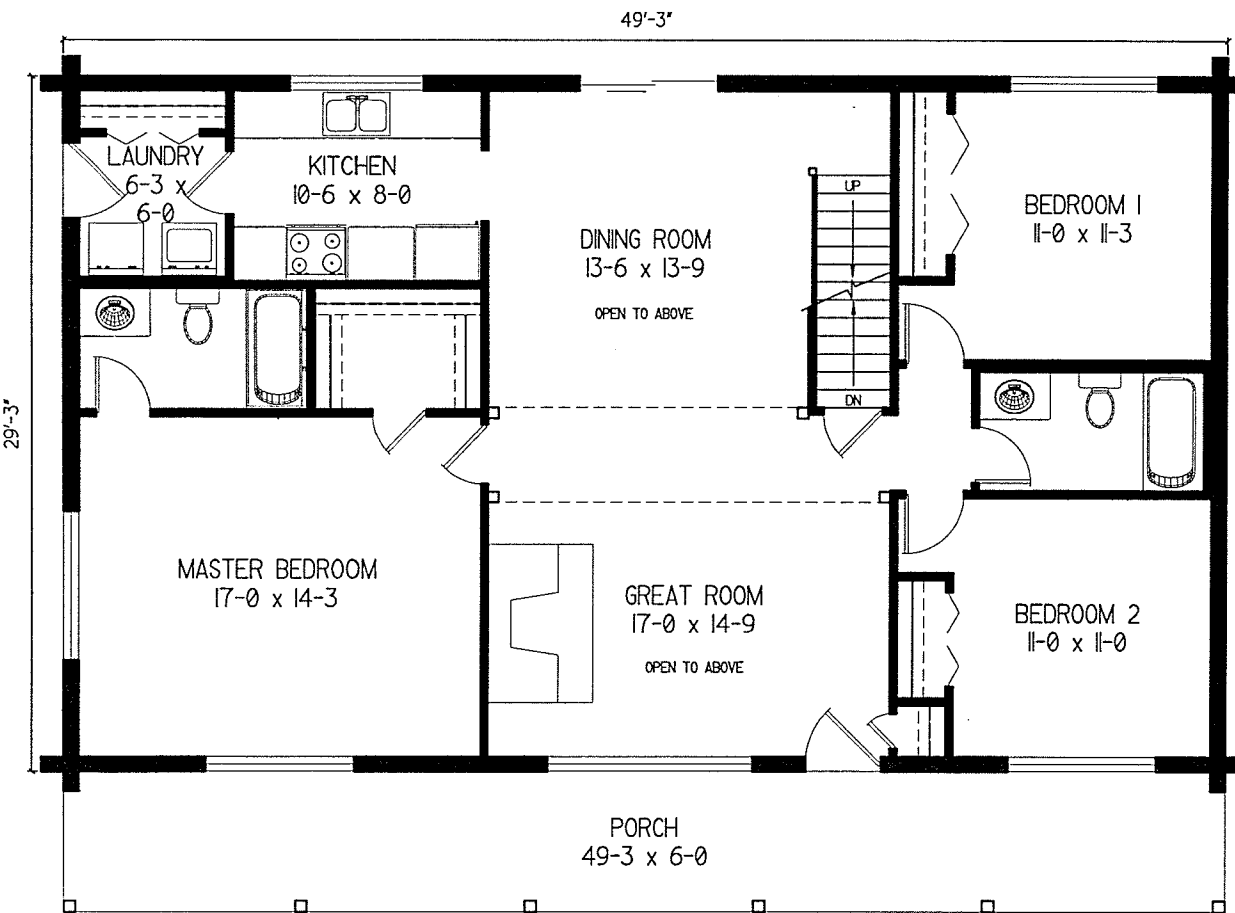


-FLOOR SQUARE FOOTAGE: 1441
 -DECK SQUARE FOOTAGE: 0
 -PORCH SQUARE FOOTAGE: 295
 -GARAGE SQUARE FOOTAGE: 0

REVISIONS	
DATE	NAME

CHECKED BY	
DATE	NAME

 GASTINEAU Log Homes	
-----------------------------------	--

NAME	BONANZA W/ LOFT	
	DATE	CUST. NO.
SCALE:	LOG PROFILE	DRAWN BY
	CUST. ABBT.	CRAFT NO.
FIRST FLOOR PLAN		
A3		

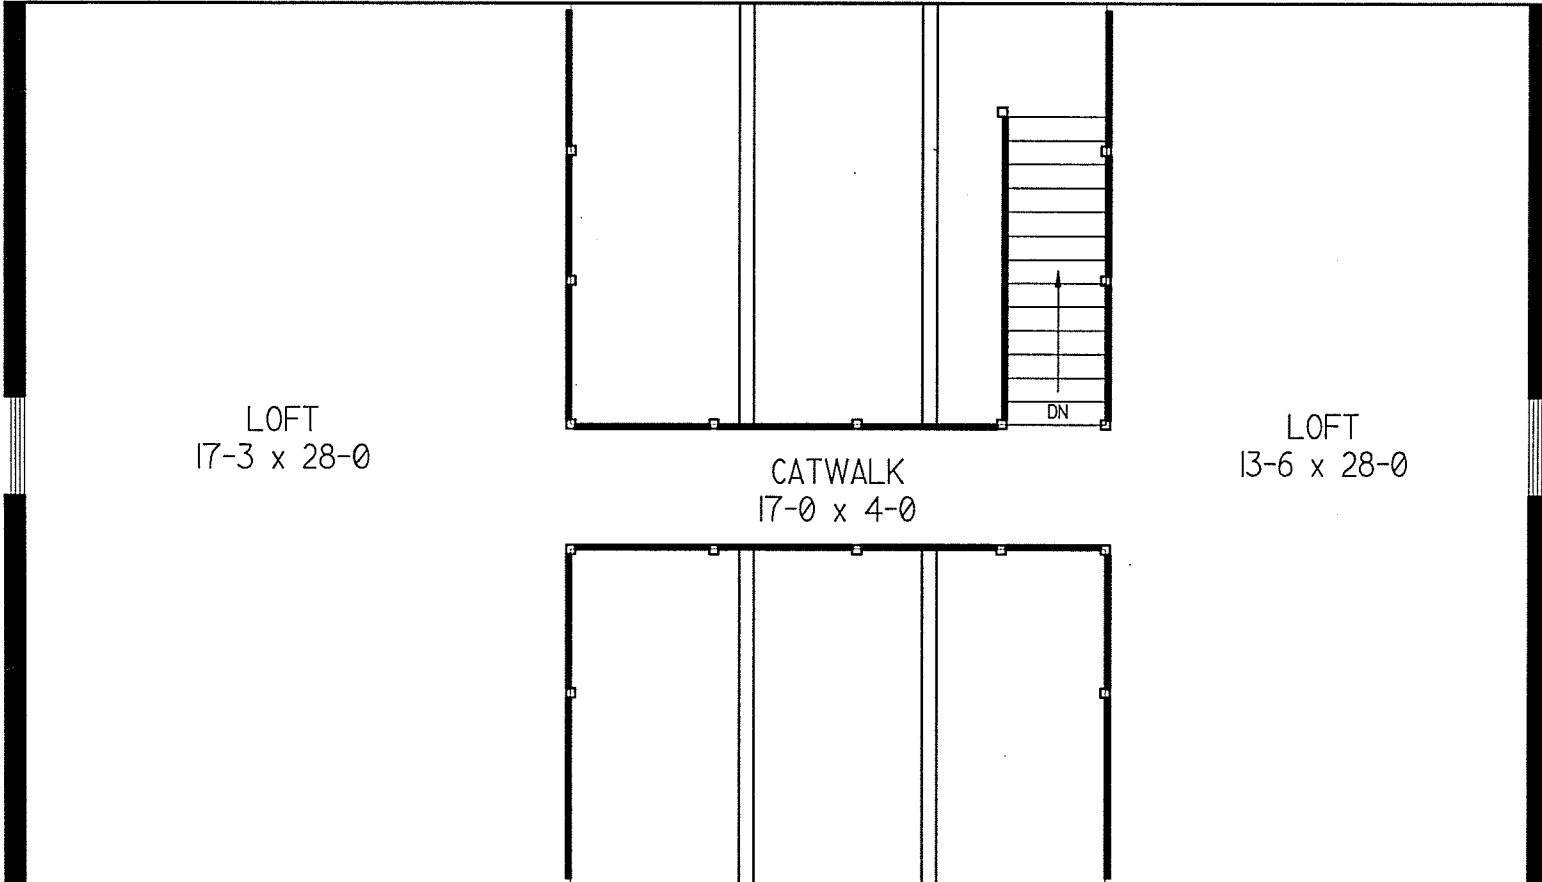

LOFT
17-3 x 28-0

CATWALK
17-0 x 4-0

LOFT
13-6 x 28-0

DN

- FLOOR SQUARE FOOTAGE: 934
- DECK SQUARE FOOTAGE: 0
- PORCH SQUARE FOOTAGE: 0
- GARAGE SQUARE FOOTAGE: 0

REVISIONS	
DATE	NAME

CHECKED BY	
DATE	NAME

GASTINEAU
Log Homes

NAME	BONANZA W/ LOFT	
	LOG PROFILE	DESIGN BY
DATE	CURT. ASST.	CURT. NO.
SCALE:	SECOND FLOOR PLAN	

A4