


REVISIONS	
DATE	NAME


CHECKED BY	
DATE	NAME

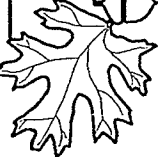


**GASTINEAU**  
Log Homes

NAME	DAKOTA	DRAWN BY	
DATE	LOG PROFILE	CUSTOMER	
CUSTOMER ASST.		CUSTOMER NO.	
FRONT PERSPECTIVE			
SCALE:			
A1			

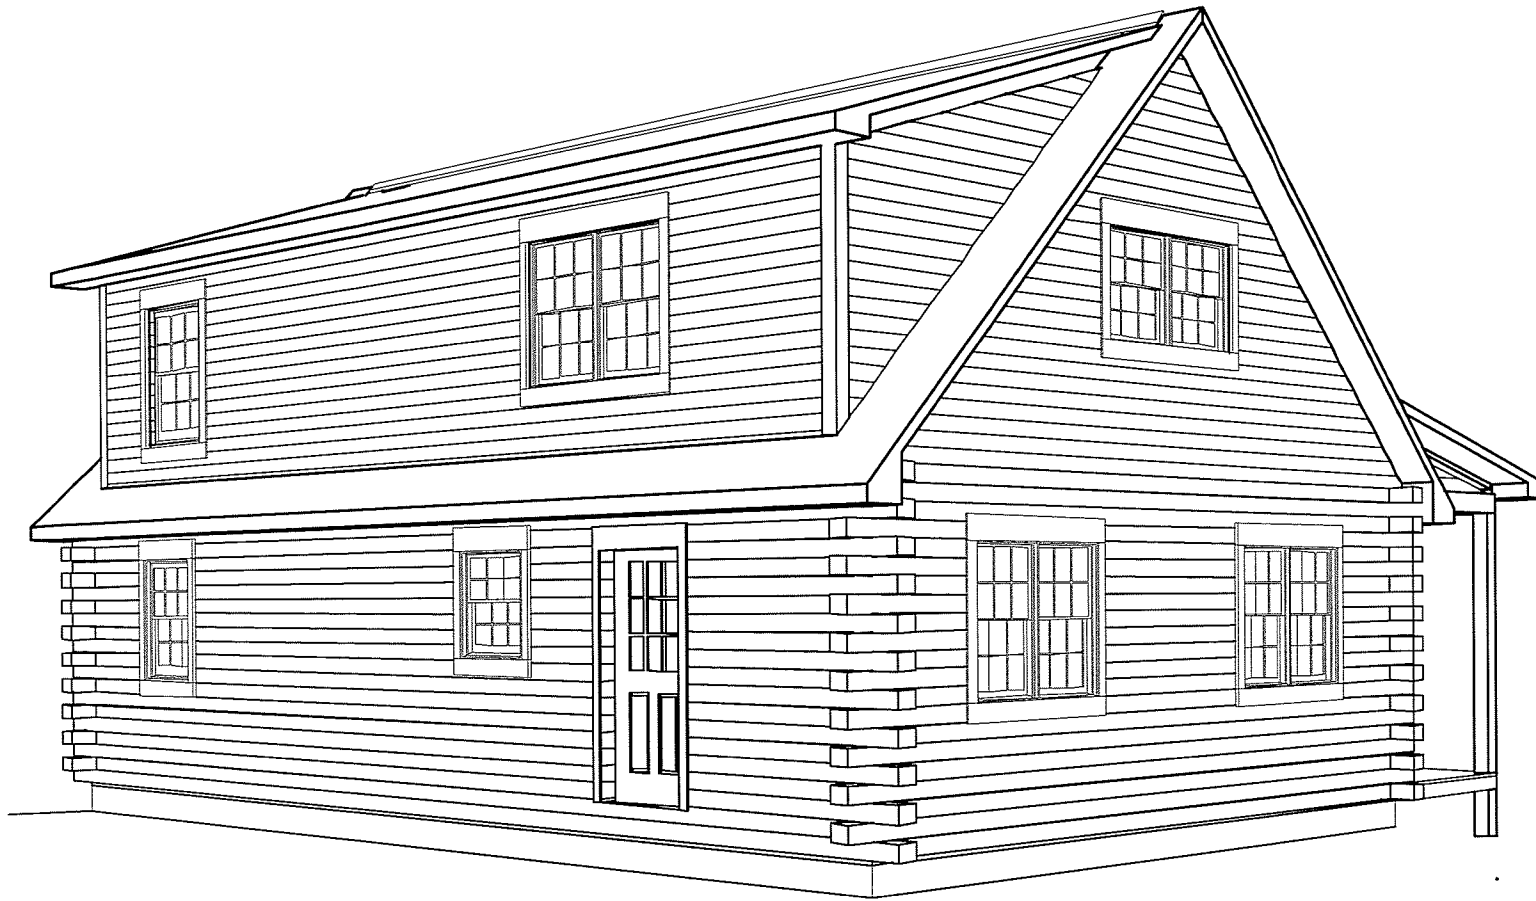


REVISIONS	
DATE	NAME

CHECKED BY	
DATE	NAME

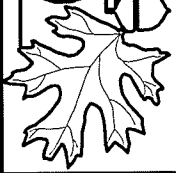
  
**GASTINEAU** Log Homes

NAME	DAKOTA	DRAWN BY	
DATE	LOG PROFILE	DATE	
CUFT. ASST.		CUFT. NO.	
REAR PERSPECTIVE			

SCALE:  
A2

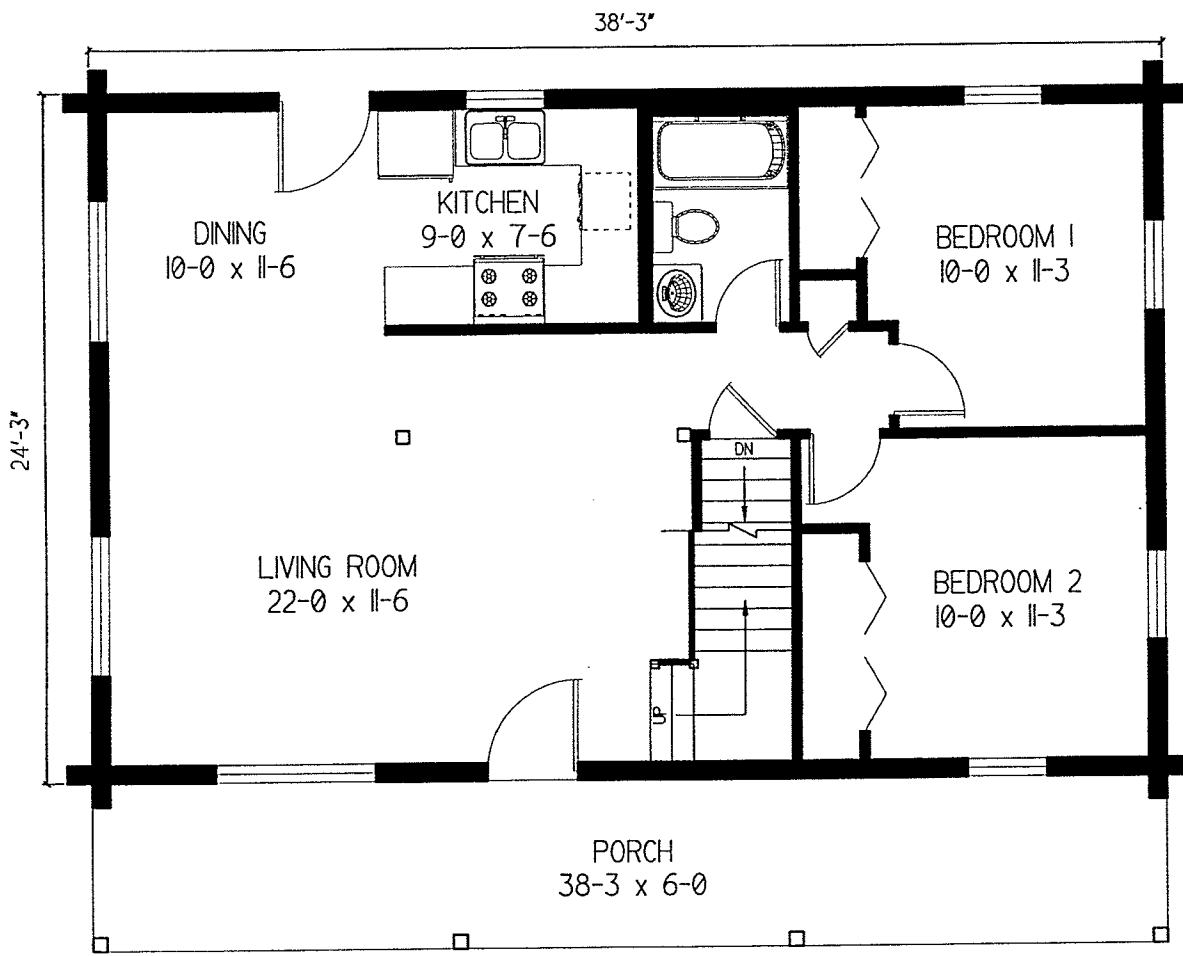


- FLOOR SQUARE FOOTAGE: 928
- DECK SQUARE FOOTAGE: 0
- PORCH SQUARE FOOTAGE: 230
- GARAGE SQUARE FOOTAGE: 0

REVISIONS	
DATE	NAME

CHECKED BY	
DATE	NAME




**GASTINEAU**  
Log Homes

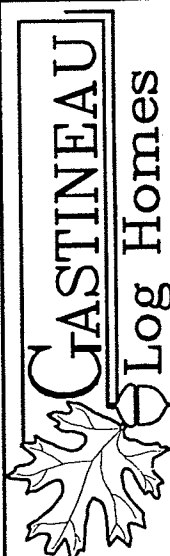NAME <b>DAKOTA</b>	DESIGN BY <b>LOG PEOPLE</b>	CURT NO. 
DATE 		
<b>FIRST FLOOR PLAN</b>		

SCALE: <b>A3</b>
---------------------



- FLOOR SQUARE FOOTAGE: 574
- DECK SQUARE FOOTAGE: 0
- PORCH SQUARE FOOTAGE: 0
- GARAGE SQUARE FOOTAGE: 0

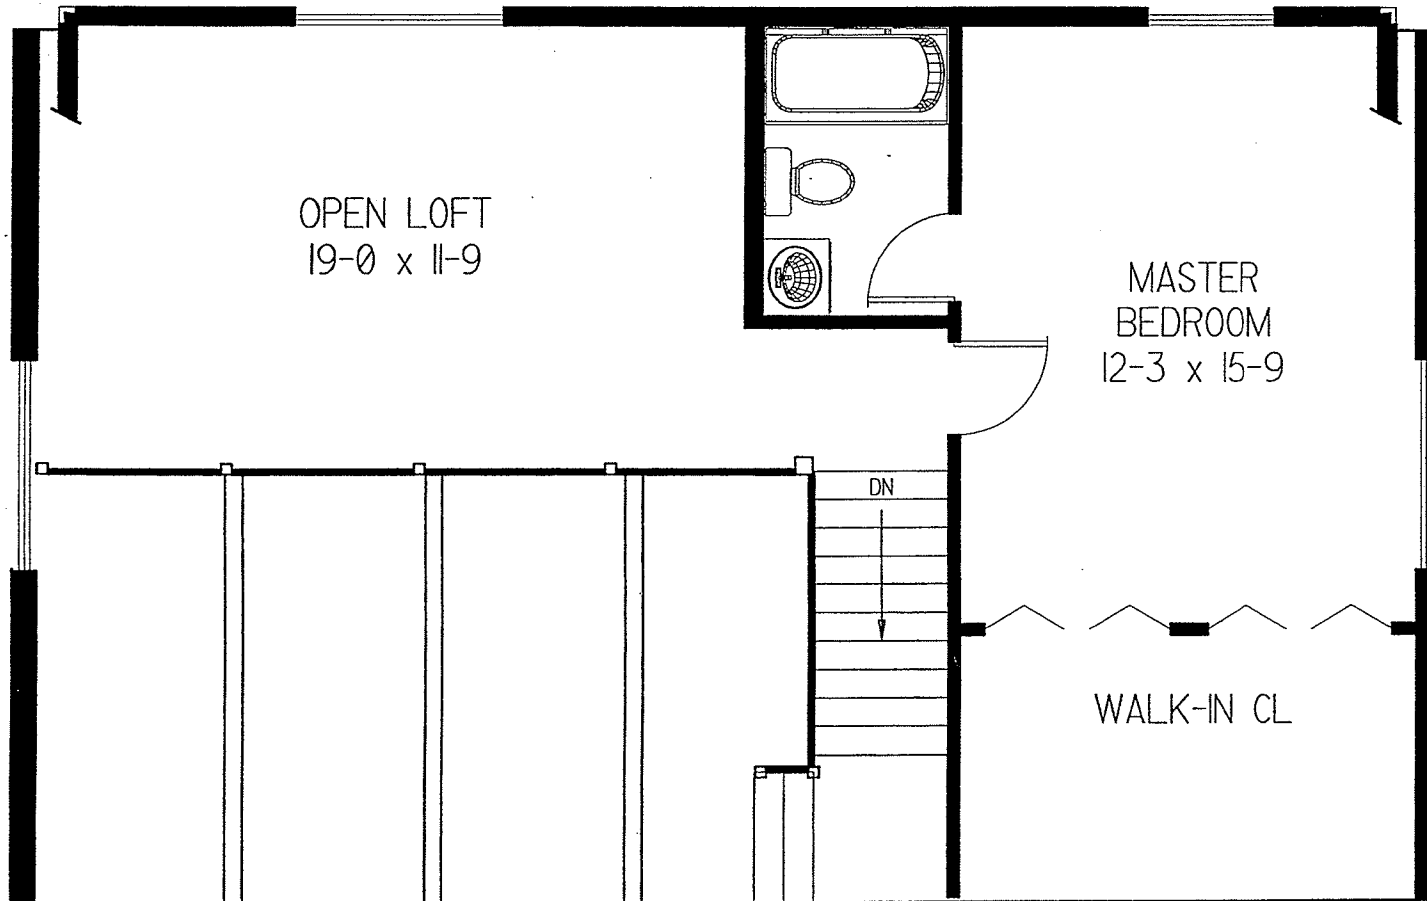**REVISIONS**

DATE	NAME

**CHECKED BY**

DATE	NAME

**GASTINEAU**  
Log Homes

NAME	DAKOTA	
	DATE	DESIGN BY
	LOG PROFILE	CUST. NO.
SCALE:	CUST. ASST.	SECOND FLOOR PLAN

A4